



1 EXISTING SOUTH FACADE  
A102 NTS




3 EXISTING EAST FACADE  
A102 NTS

**GENERAL NOTES:**  
 1) FIELD VERIFY ALL EXISTING CONDITIONS.  
 2) FIELD VERIFY ALL DIMENSIONS AND COORDINATE AS REQUIRED.  
 3) SEE SPECIFICATIONS FOR SELECTIVE DEMOLITION NOTES.  
 4) PRODUCT DATA SHEETS MAY BE INCLUDED TO ILLUSTRATE DESIGN INTENT AND ARE FOR REFERENCE ONLY. SUBSTITUTION REQUESTS ARE ALLOWABLE AS "EQUAL AS APPROVED" PRODUCTS.  
 5) CONTRACTOR TO FIELD-VERIFY EXISTING CONDITIONS PRIOR TO INSTALLATION OF FASTENING DEVICES.



2 RENOVATED SOUTH FACADE  
A102 NTS

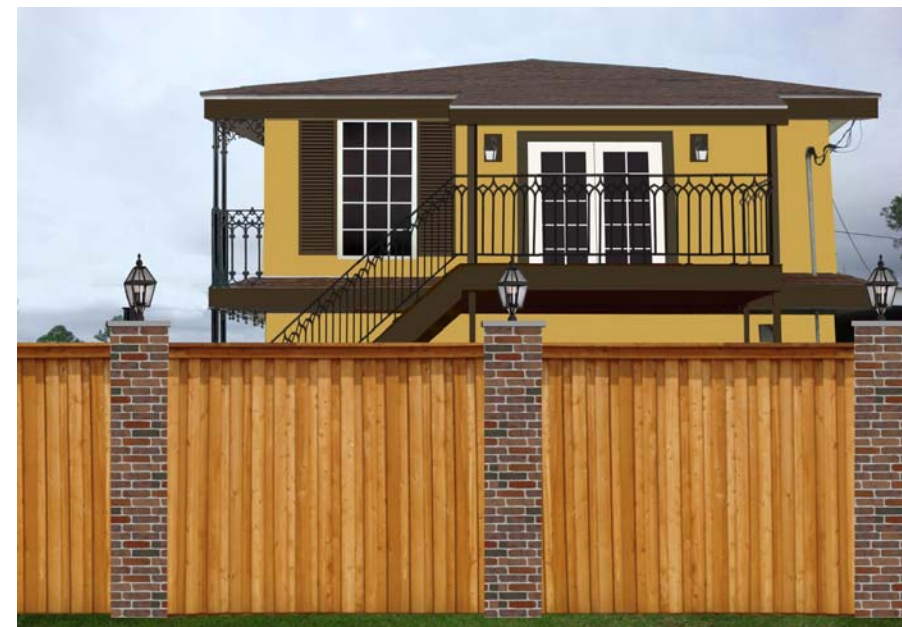

4 RENOVATED EAST FACADE  
A102 NTS

Elevations Sign Off

Accepted

Date

PROJECT NAME:  
**D'IBERVILLE FACADE GRANT PROGRAM- BID PACKAGE #2**

PAGE TITLE:  
**EXISTING/RENOVATION SHEET**

PROJECT NO: 08-015A

DRAWN BY: MDR

CHECKED BY: JES

DATE: 11/02/2009

SCALE: AS NOTED

PAGE NUMBER:

**A102**

1091 TOMMY MUNRO DR  
 BILOXI, MS 39532

TEL : 228.594.2323  
 FAX : 228.594.2223





1 EXISTING NORTH FACADE  
A103 NTS



3 EXISTING WEST FACADE  
A103 NTS



2 RENOVATED NORTH FACADE  
A103 NTS



4 RENOVATED WEST FACADE  
A103 NTS

PROJECT NAME:  
D'IBERVILLE FACADE GRANT PROGRAM- BID PACKAGE #2

PAGE TITLE:  
EXISTING/RENOVATION SHEET

PROJECT NO: 08-015A

DRAWN BY: Author

CHECKED BY: Approver

DATE: 11/02/2009

SCALE: AS NOTED

PAGE NUMBER:

A103

1091 TOMMY MUNRO DR  
BILOXI, MS 39532

TEL : 228.594.2323  
FAX : 228.594.2223

